



POWDER COATED STEEL  
FLOOR ANCHORED /  
OVERHEAD BRACED  
TYPICAL ALCOVE  
LAYOUTS  
2.2A

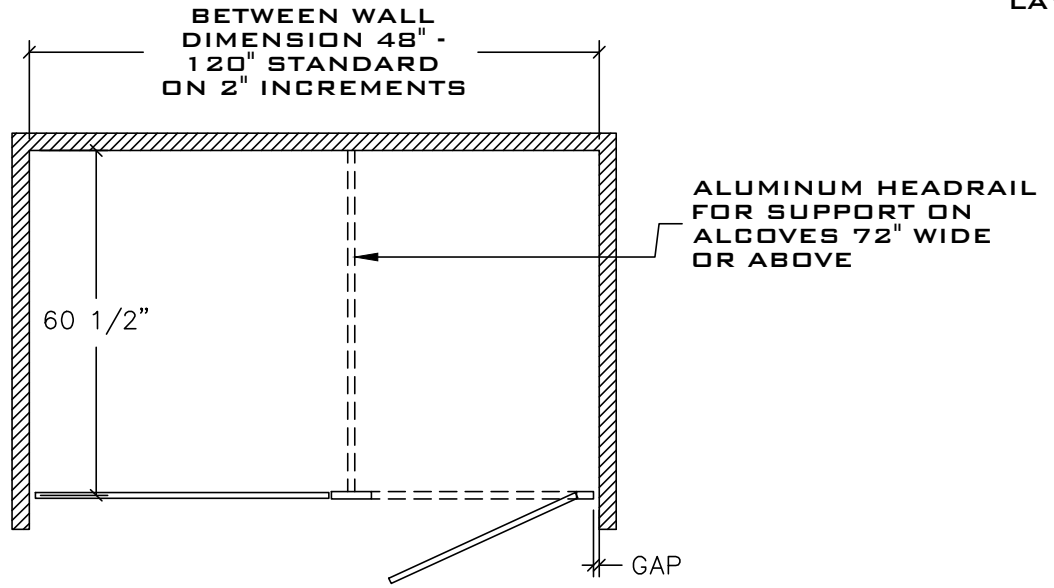

SINGLE ALCOVE

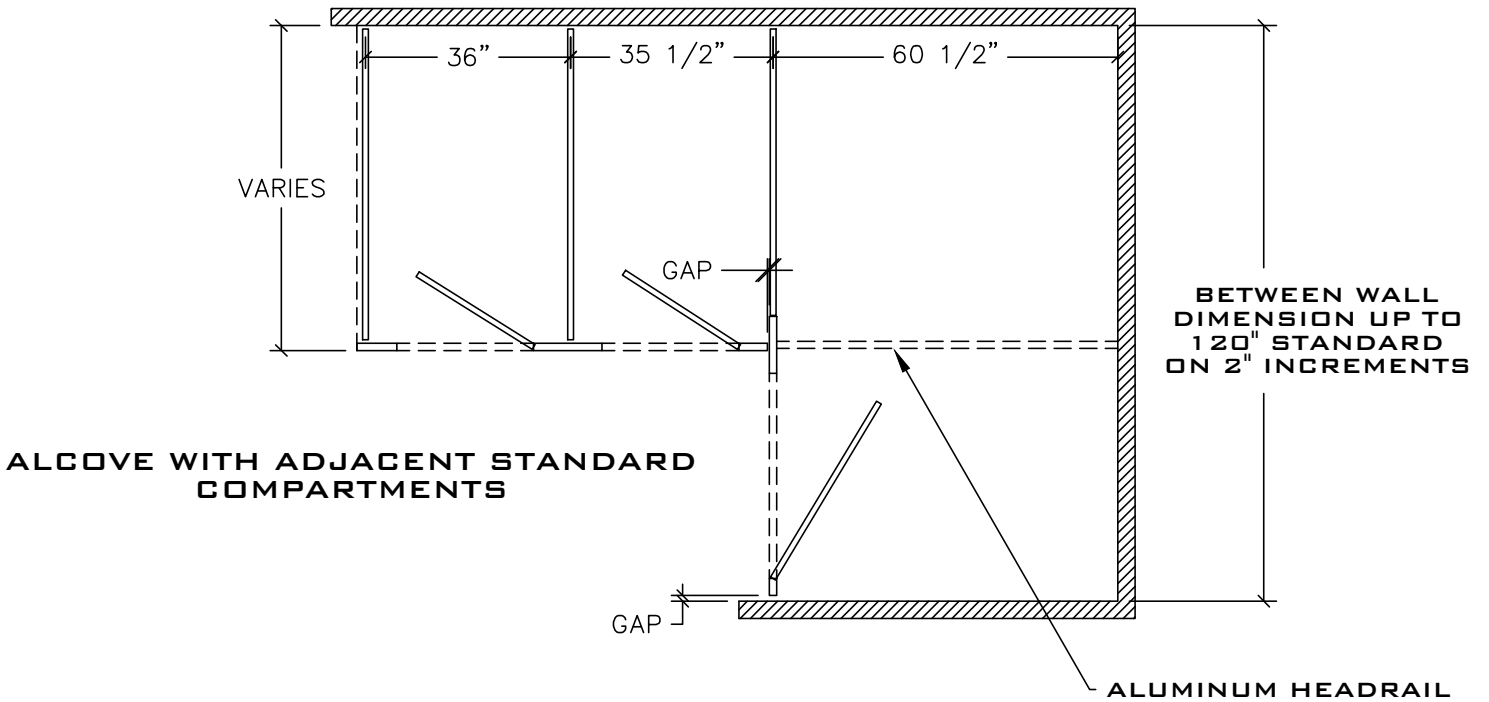

ALCOVE WITH ADJACENT STANDARD COMPARTMENTS

REV 12/13