



SOLID PLASTIC
FLOOR ANCHORED /
OVERHEAD BRACED
TYPICAL ALCOVE
LAYOUTS
4.2A

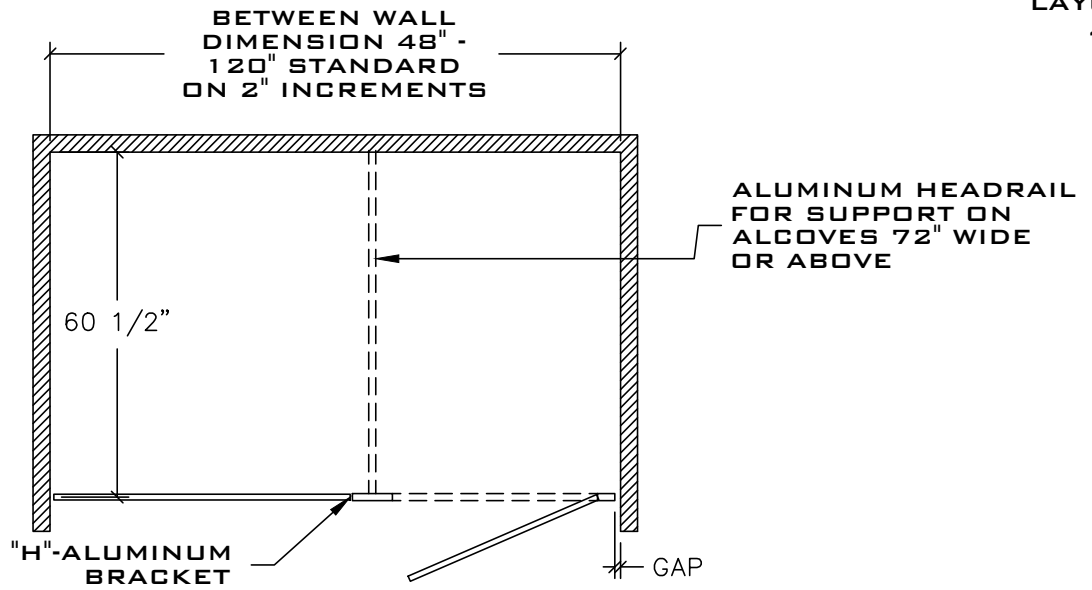

SINGLE ALCOVE

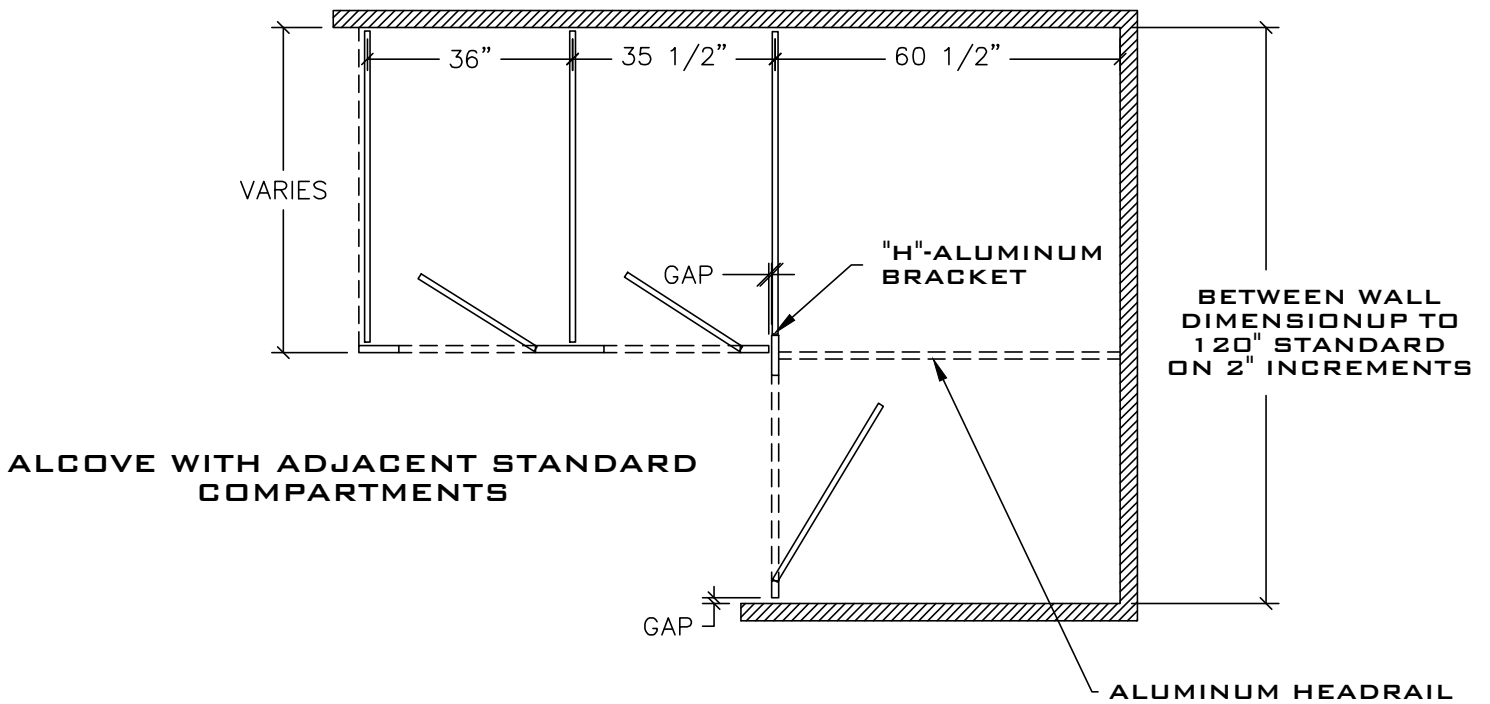

REV 12/13