


DETAILS

**PHENOLIC
CEILING HUNG
PILASTER MOUNTING DETAIL
6.11**

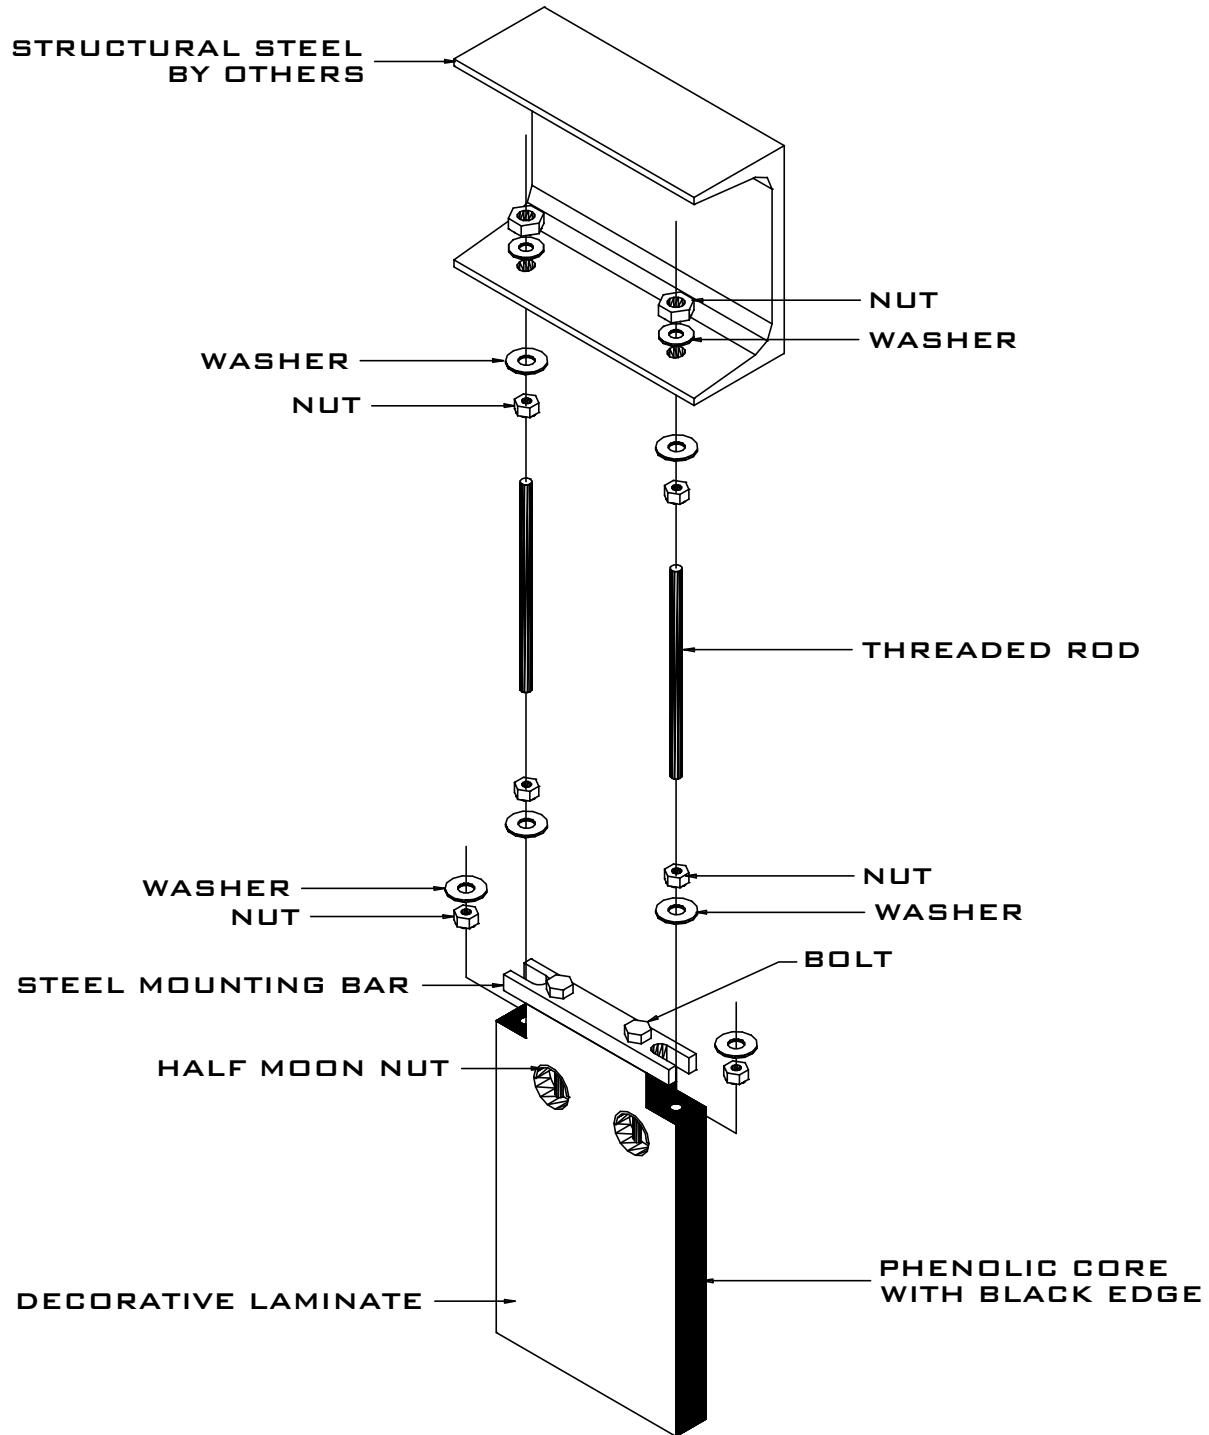

REV 5/13