


DETAILS

PHENOLIC  
CEILING HUNG PILASTER  
DRILLING DETAIL  
6.11A



REV 5/13

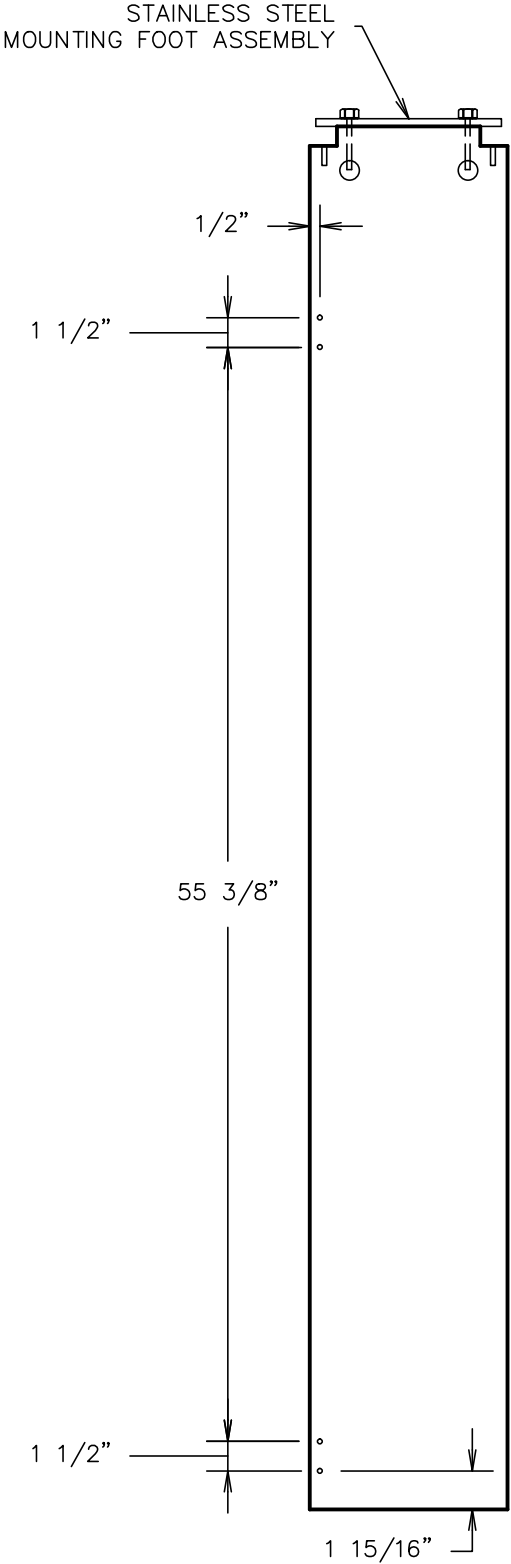

PHENOLIC  
CEILING HUNG PILASTER  
DRILLING DETAIL  
NOT TO SCALE