


DETAILS

PHENOLIC
FLOOR-TO-CEILING
PILASTER MOUNTING DETAIL
6.14

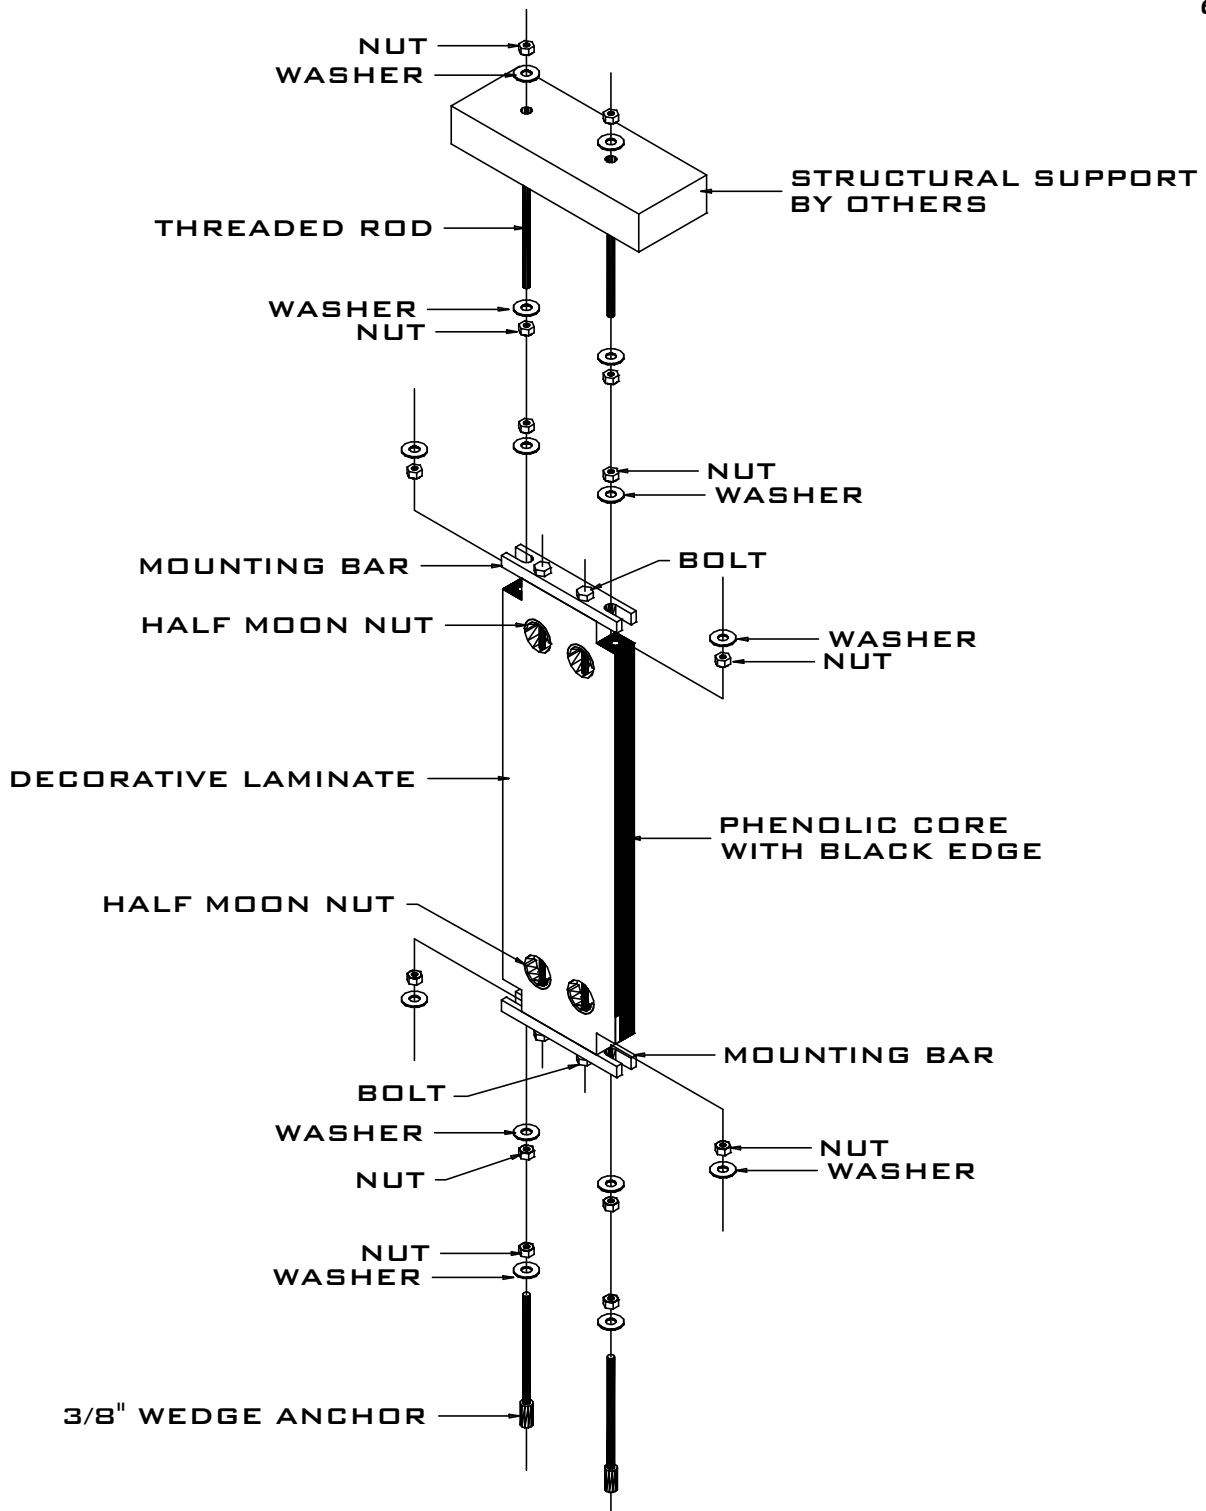

REV 5/13