


COLOR: ADVISE

A TYPICAL FLOOR ANCHORED OVERHEAD BRACED INTEGRATED PRIVACY ELEVATION

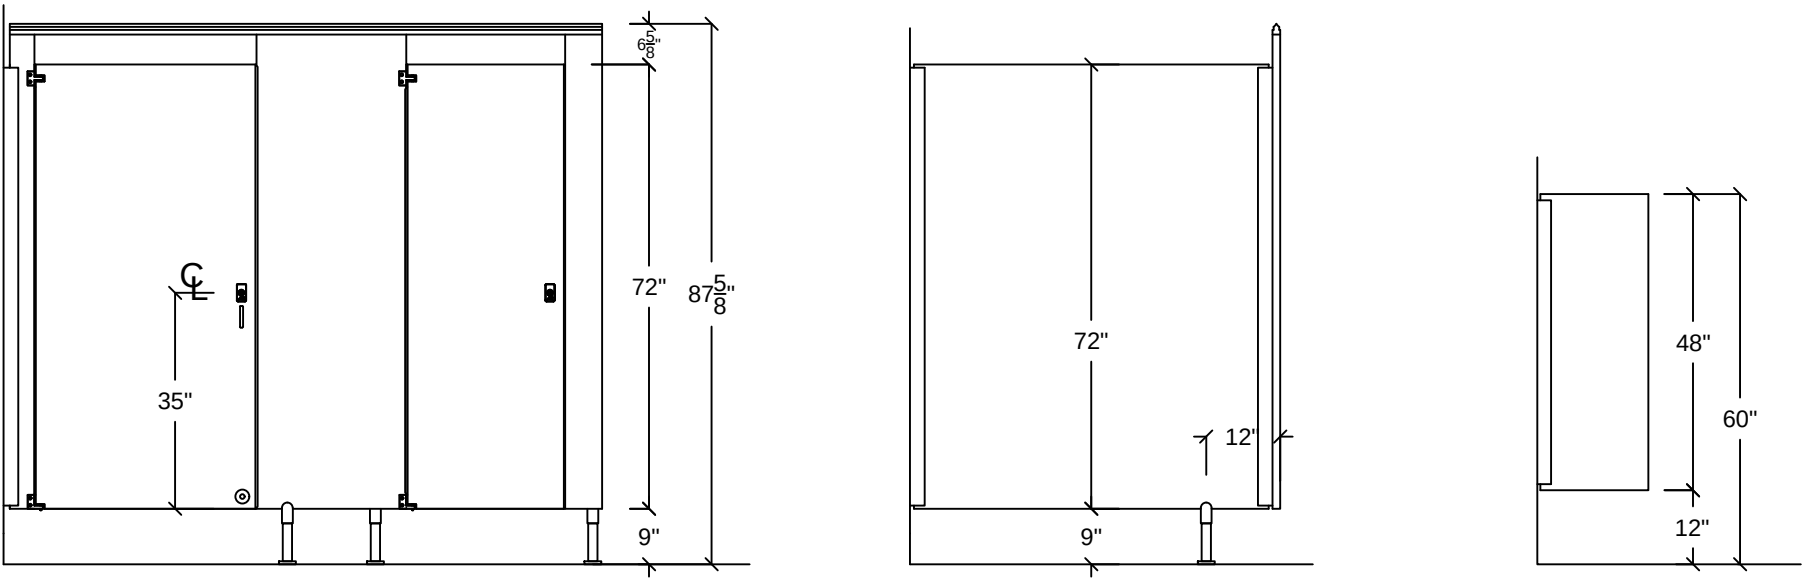

604.8.1.4 Toe Clearance. The front partition and at least one side partition shall provide a toe clearance of 9 inches minimum above the finish floor and 6 inches deep minimum beyond the compartment-side face of the partition, exclusive of partition support members. Compartments for children's use shall provide a toe clearance of 12 inches minimum above the finish floor.

EXCEPTION: Toe clearance at the front partition is not required in a compartment greater than 62 inches deep with a wall-hung water closet or 65 inches deep with a floor-mounted water closet. Toe clearance at the side partition is not required in a compartment greater than 66 inches wide. Toe clearance at the front partition is not required in a compartment for children's use that is greater than 65 inches deep.

DRAWING LEGEND

= 65" HEADRAIL	= CENTER LINE
= 98" HEADRAIL	= BLOCKING

FOR A DETAILED COPY OF OUR INSTALLATION INSTRUCTIONS
PLEASE VISIT OUR WEBSITE AT WWW.GLOBALPARTITIONS.COM



JOB: ALPACO METAL ELEVATION

P.O. #

S.O.#ALPACO

DIST:

LOC:

DWG #:1


DATE: 7/15/2026

DRAWN BY: SDPB

SHEET: 1 OF 4

COLOR: ADVISE

A TYPICAL FLOOR ANCHORED OVERHEAD BRACED INTEGRATED PRIVACY ELEVATION

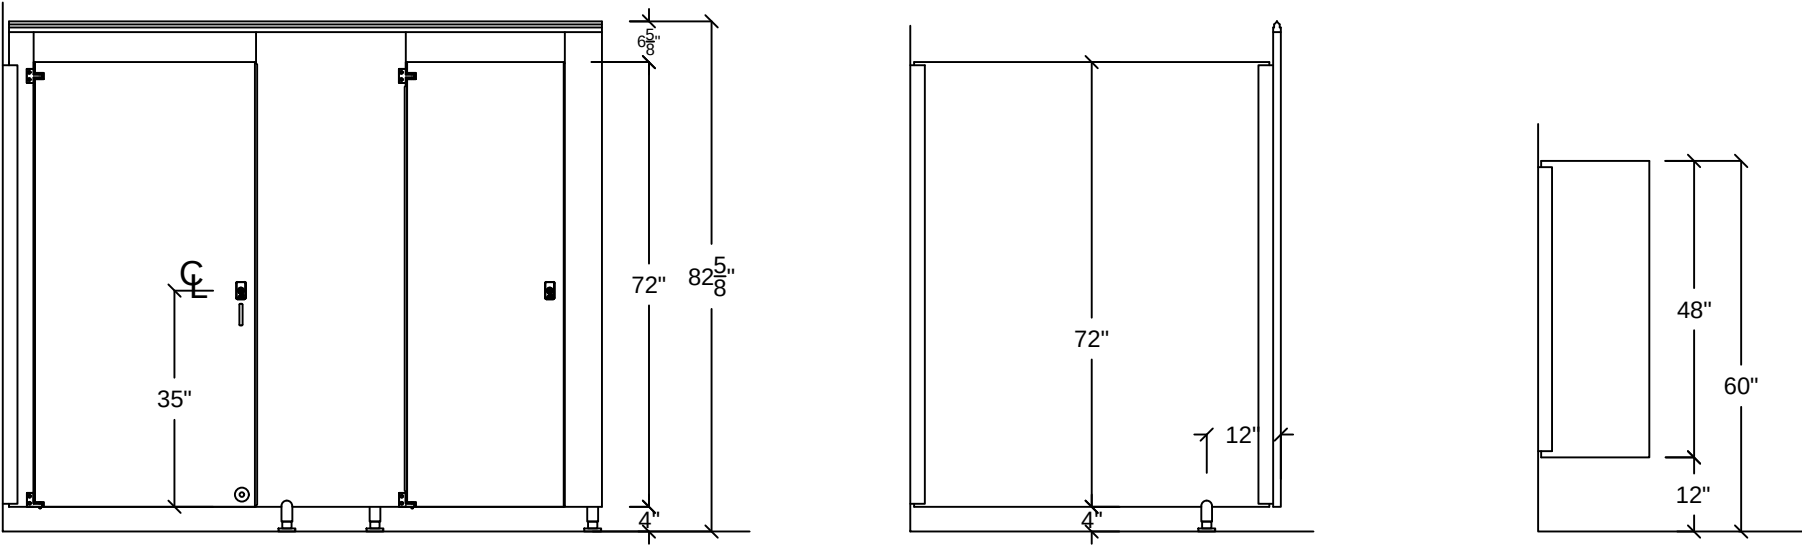

604.8.1.4 Toe Clearance. The front partition and at least one side partition shall provide a toe clearance of 9 inches minimum above the finish floor and 6 inches deep minimum beyond the compartment-side face of the partition, exclusive of partition support members. Compartments for children's use shall provide a toe clearance of 12 inches minimum above the finish floor.

EXCEPTION: Toe clearance at the front partition is not required in a compartment greater than 62 inches deep with a wall-hung water closet or 65 inches deep with a floor-mounted water closet. Toe clearance at the side partition is not required in a compartment greater than 66 inches wide. Toe clearance at the front partition is not required in a compartment for children's use that is greater than 65 inches deep.

DRAWING LEGEND

= 65" HEADRAIL	= CENTER LINE
= 98" HEADRAIL	= BLOCKING

FOR A DETAILED COPY OF OUR INSTALLATION INSTRUCTIONS
PLEASE VISIT OUR WEBSITE AT WWW.GLOBALPARTITIONS.COM



JOB: ALPACO METAL ELEVATION

P.O. #

S.O.#ALPACO

DIST:

LOC:



DWG #: 1

DATE: 7/15/2026

DRAWN BY: SDPB

SHEET: 2 OF 4


COLOR: ADVISE

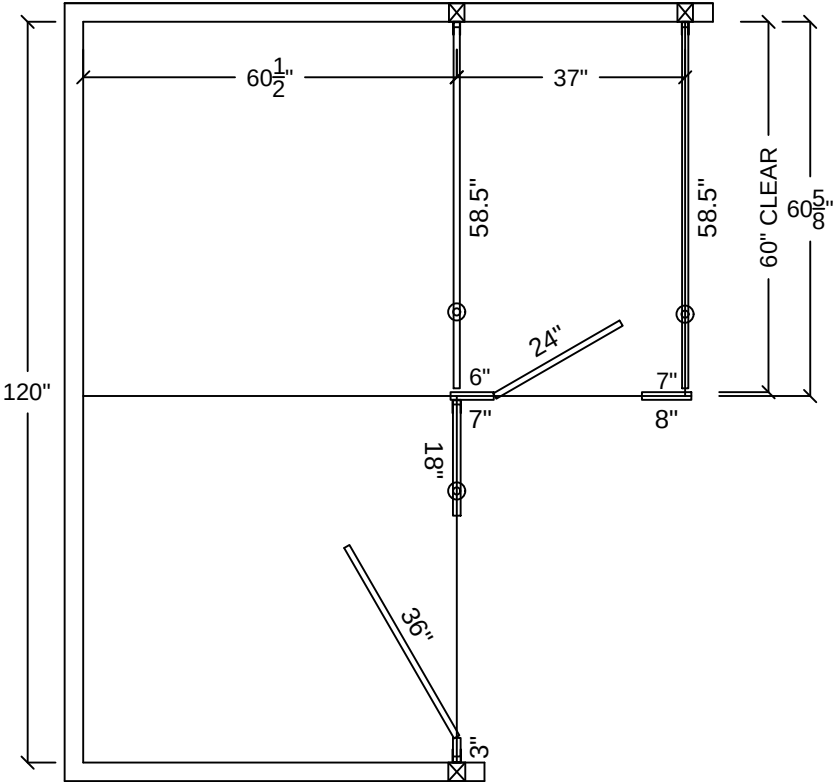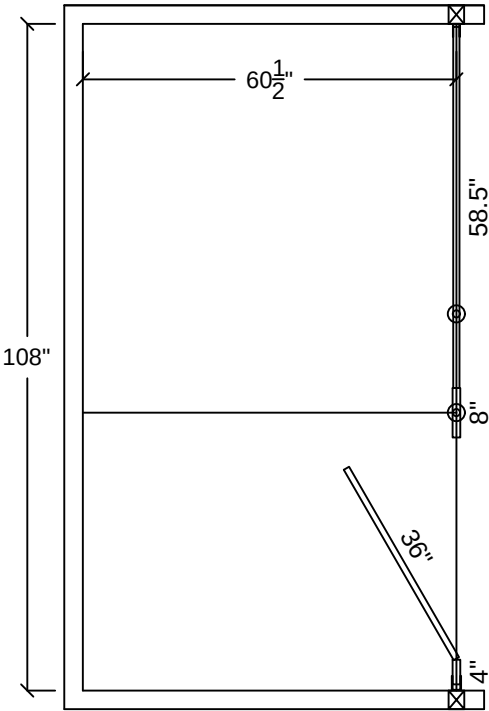

NOTES:
1) UNLESS NOTED OTHERWISE, ALL PANEL GAPS ARE 5/8".
2) PILASTERS ARE 1-1/4" THICK. DOORS & PANELS ARE 1" THICK.
3) UNLESS NOTED OTHERWISE, ALL DIMENSIONS ARE TO CENTER LINE.

ALL STANDARD SIZES ARE LISTED BELOW:
PANELS - 15.5", 17.5", 21.5", 27.5", 33.5", 39.5", 45.5", 51.5", 54.5", 57.5", 59.5", 64.5", 69.5", 75.5"
PILASTERS - 3", 4", 5", 6", 7", 8", 10", 12", 16", 18", 20", 22", 24"
DOORS - 22", 24", 26", 28", 30", 32", 34", 36" (Door sizes listed are opening sizes.)

COLOR: ADVISE

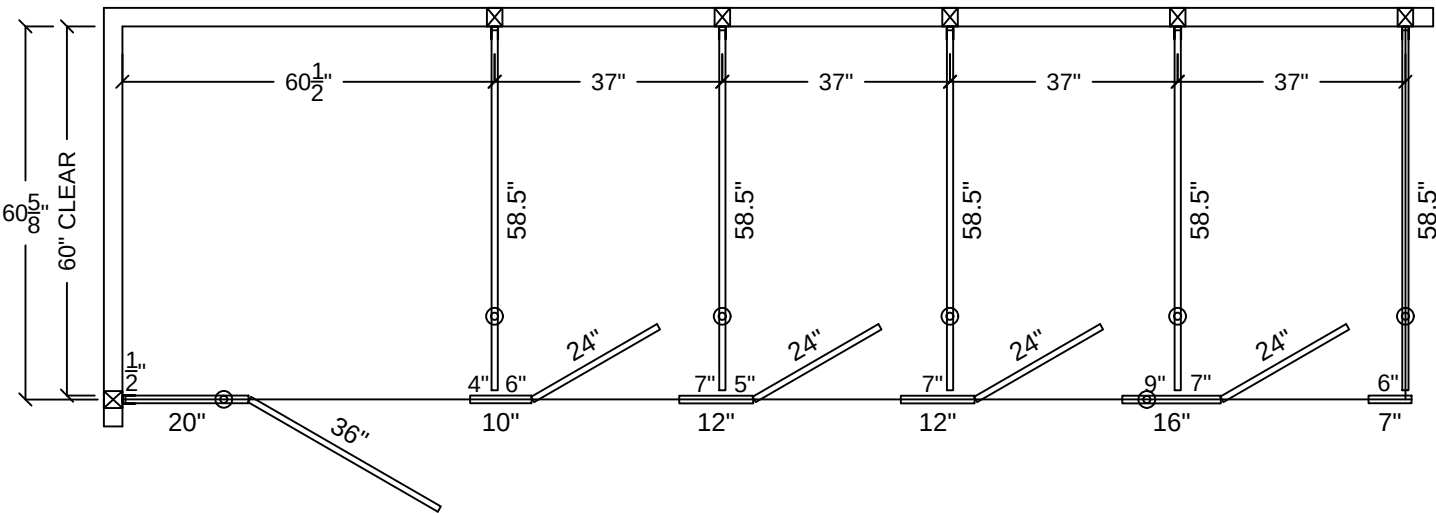

NOTES:
1) UNLESS NOTED OTHERWISE, ALL PANEL GAPS ARE 5/8".
2) PILASTERS ARE 1-1/4" THICK. DOORS & PANELS ARE 1" THICK.
3) UNLESS NOTED OTHERWISE, ALL DIMENSIONS ARE TO CENTER LINE.

ALL STANDARD SIZES ARE LISTED BELOW:
PANELS - 15.5", 17.5", 21.5", 27.5", 33.5", 39.5", 45.5", 51.5", 54.5", 57.5", 59.5", 64.5", 69.5", 75.5"
PILASTERS - 3", 4", 5", 6", 7", 8", 10", 12", 16", 18", 20", 22", 24"
DOORS - 22", 24", 26", 28", 30", 32", 34", 36" (Door sizes listed are opening sizes.)